




**Tallest Grid Height from Stage: 14'4"**

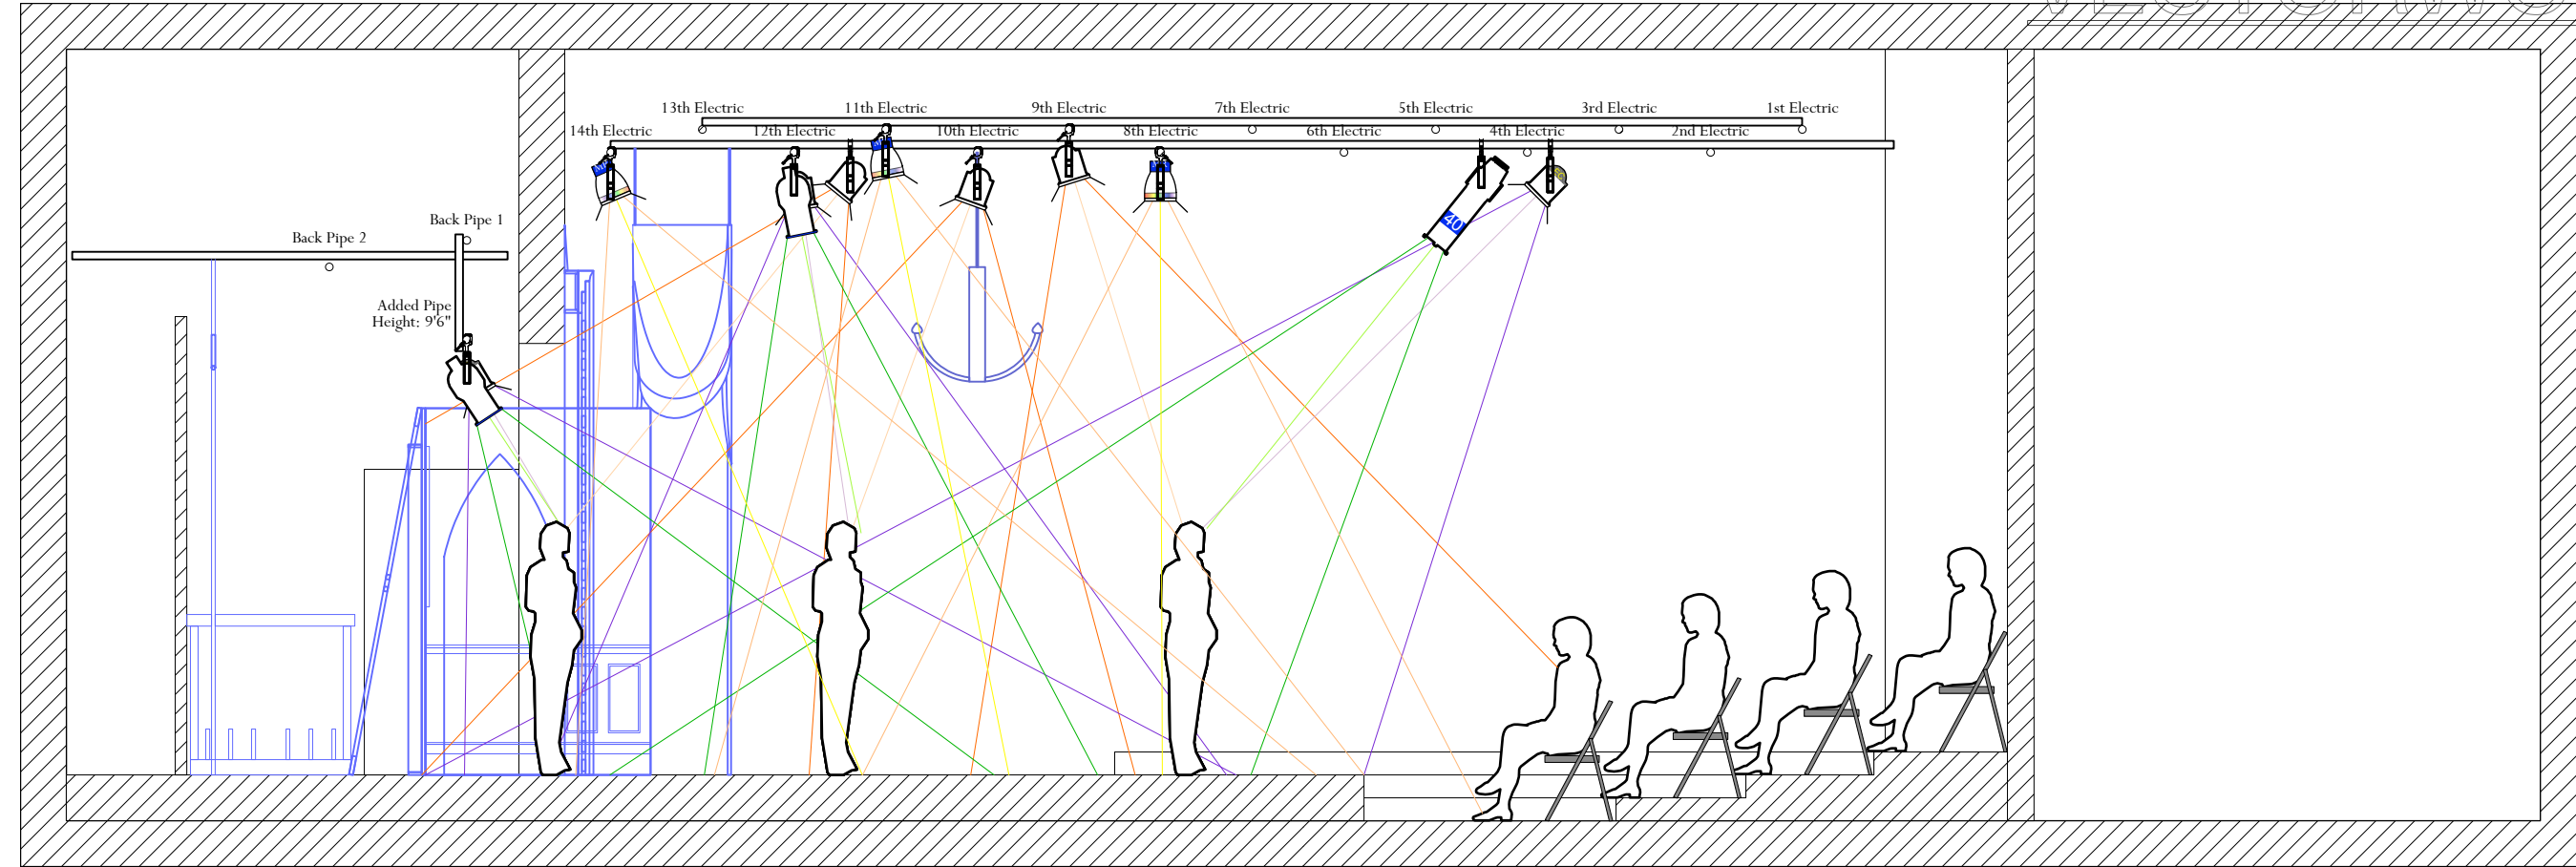


SR Section - Center Lane

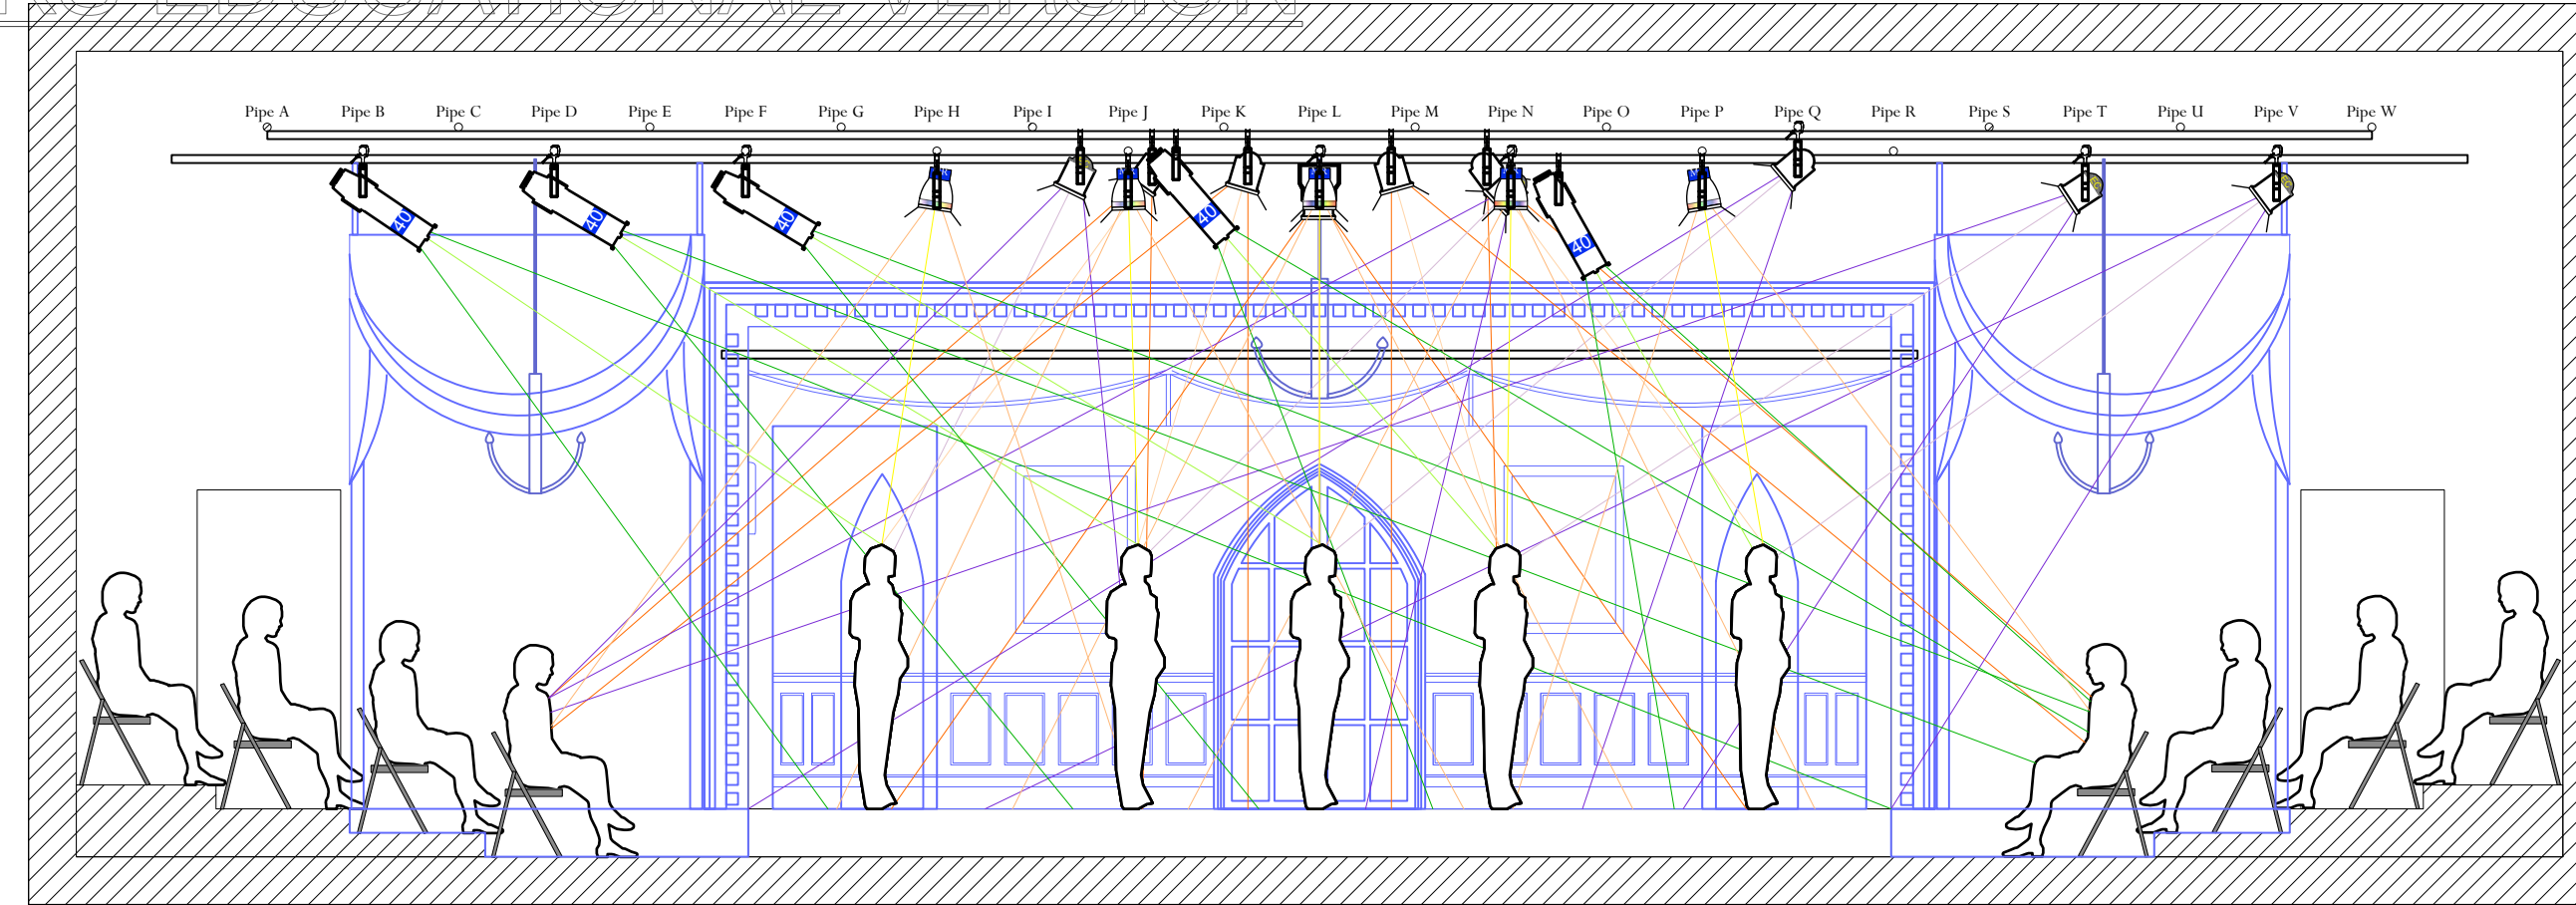


Center Section - Front Lane

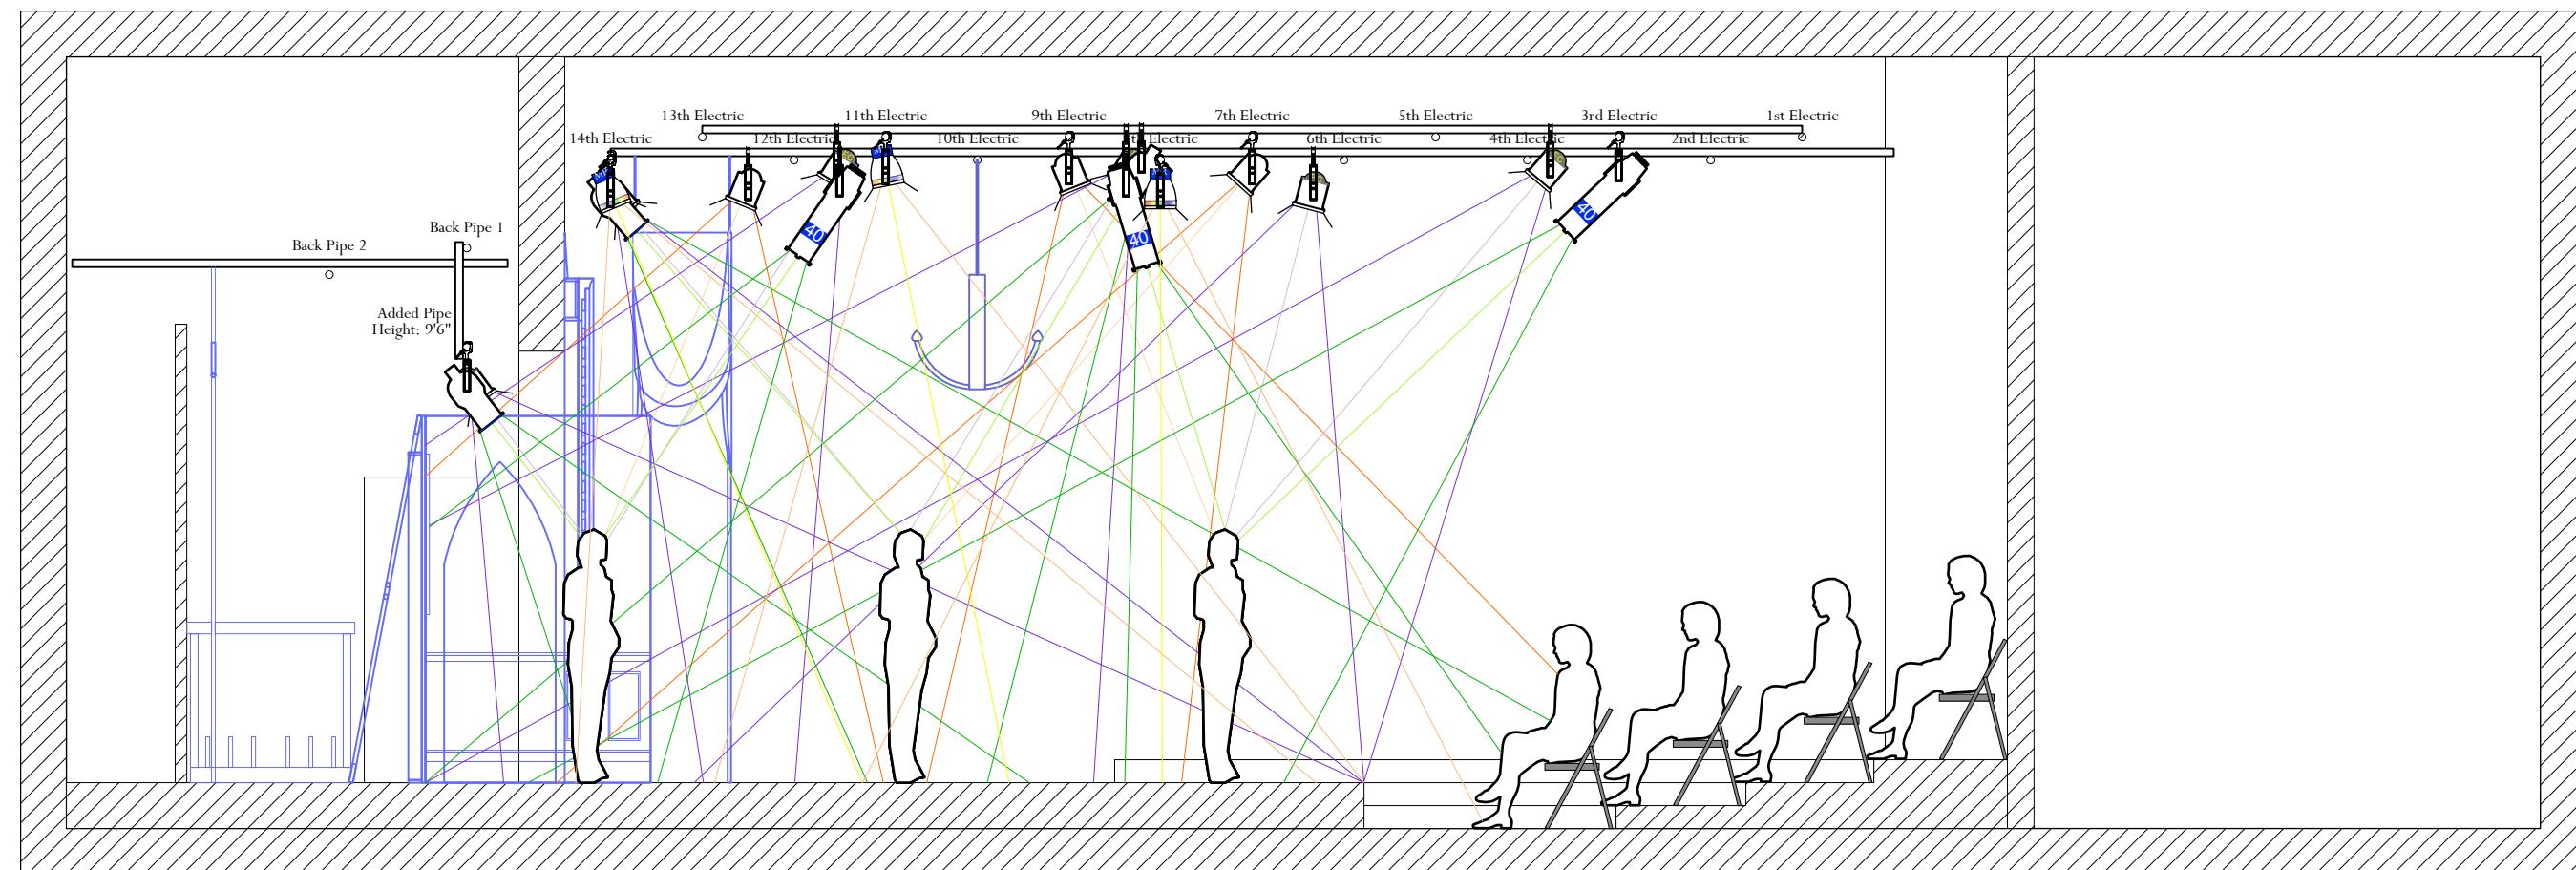


SR Section - Lanes Adjacent to Center

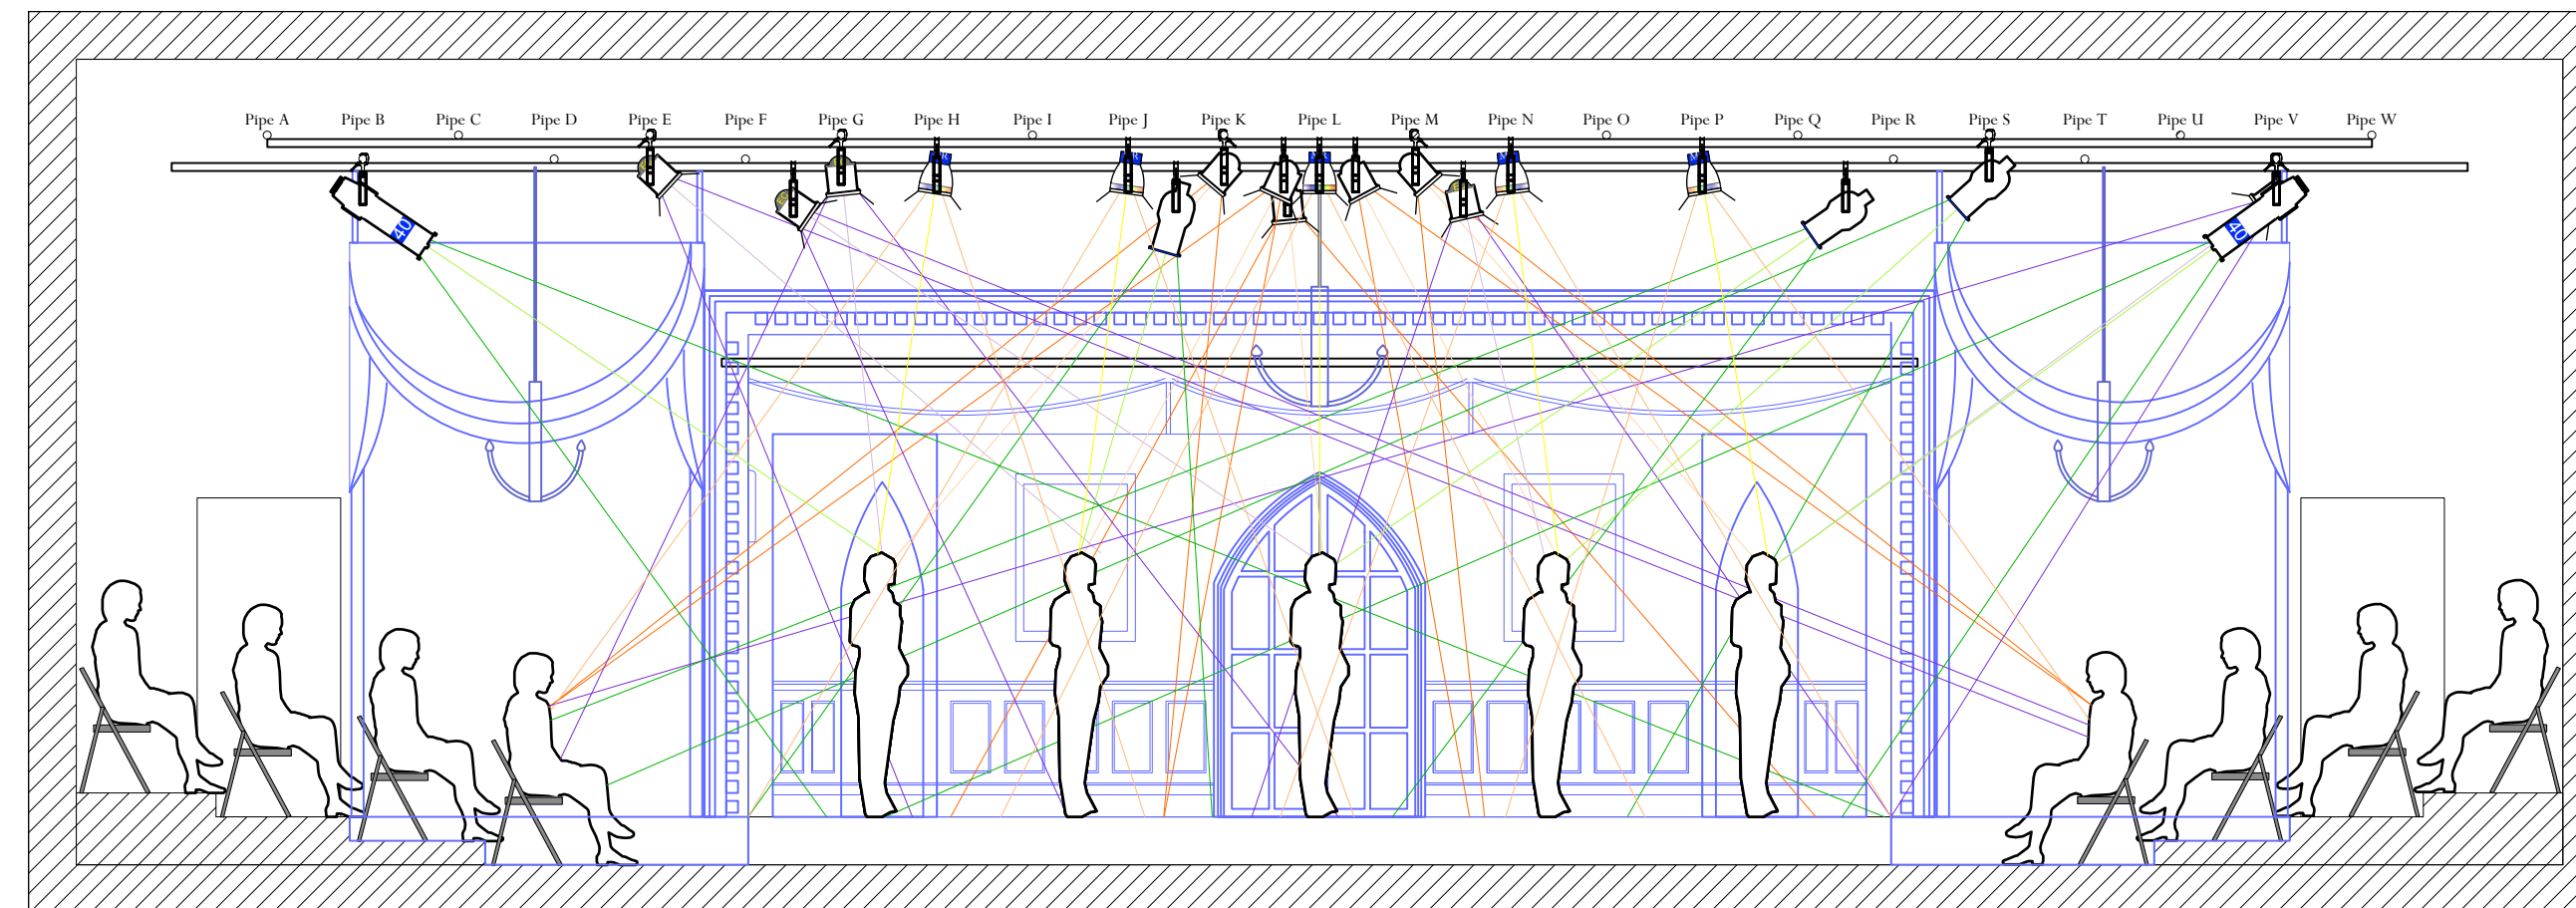

Center Section - Middle Lane

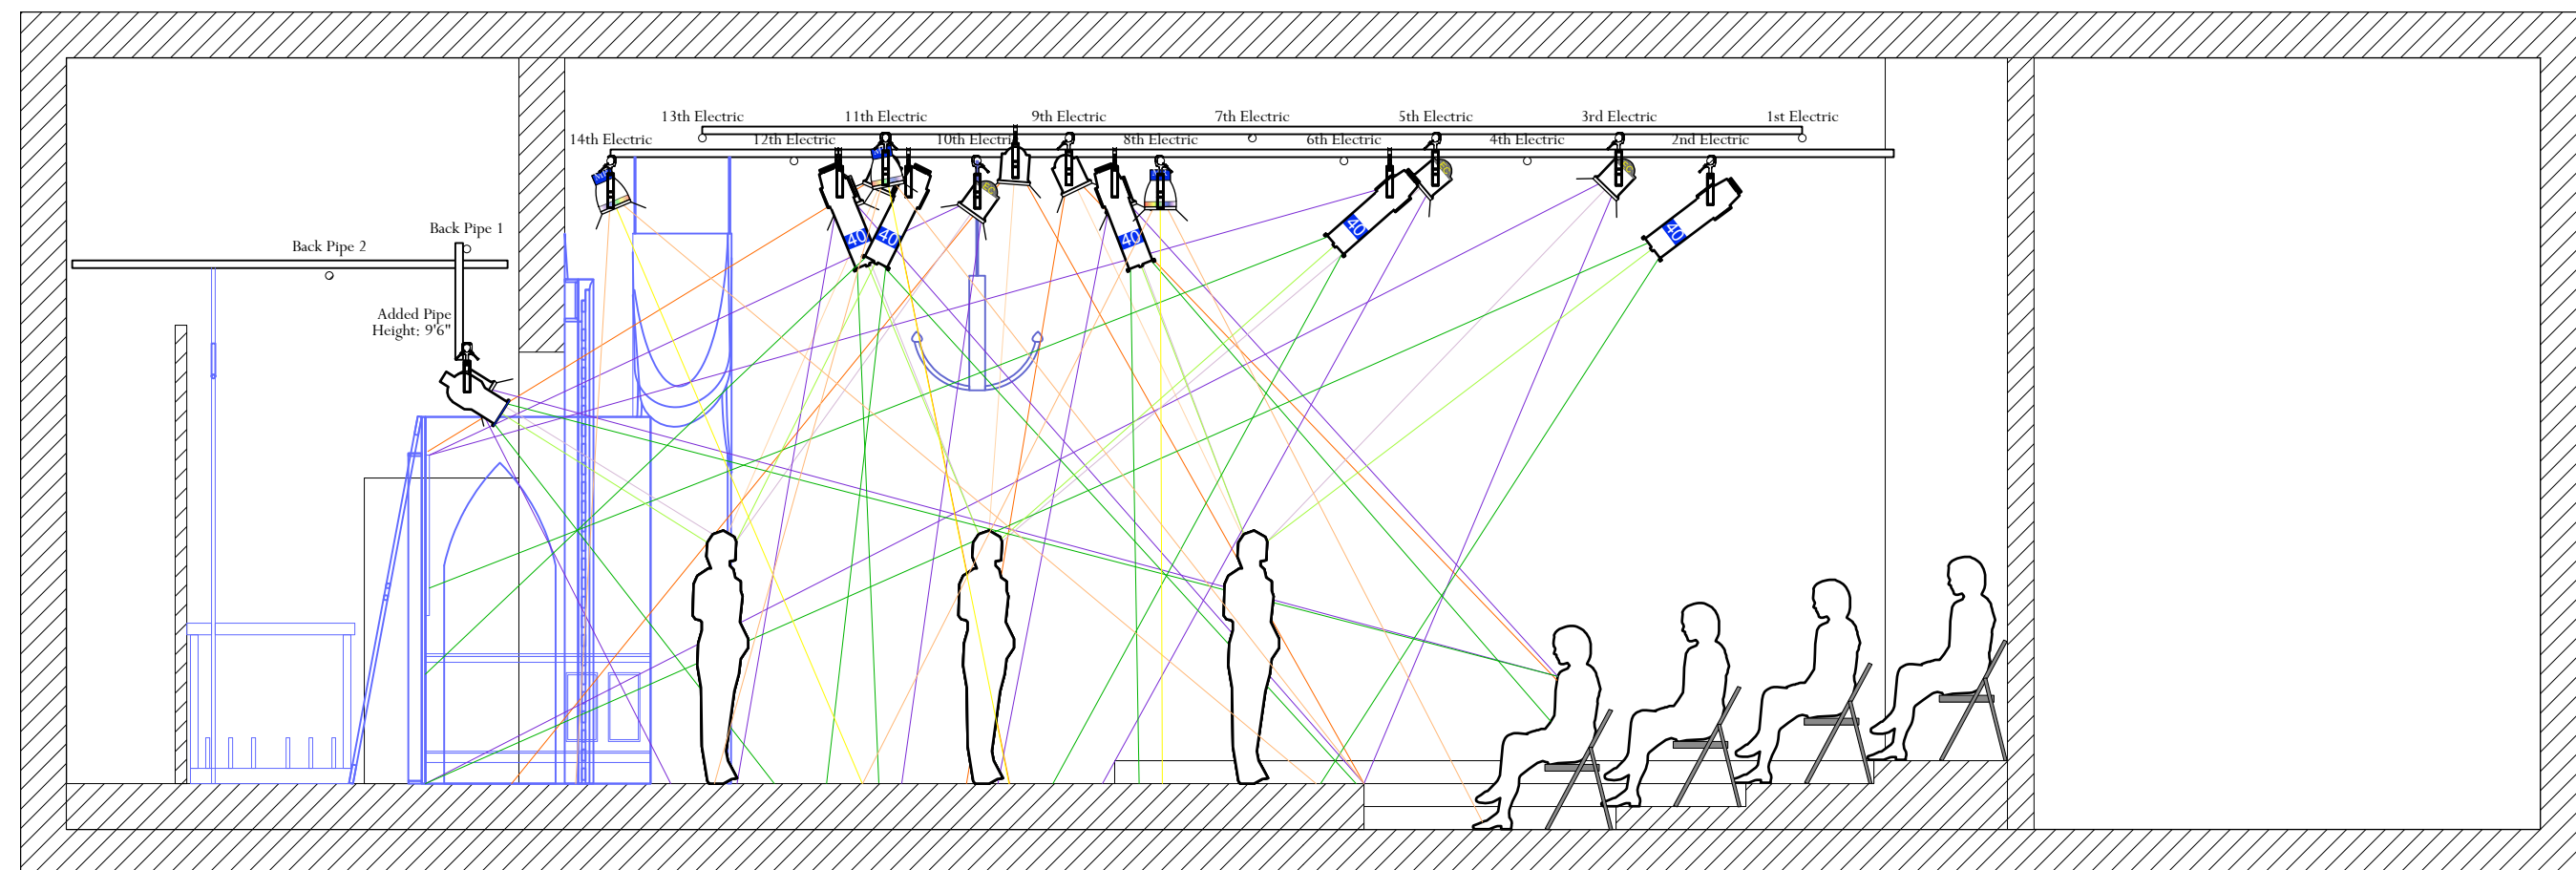

SR Section - Side Lanes

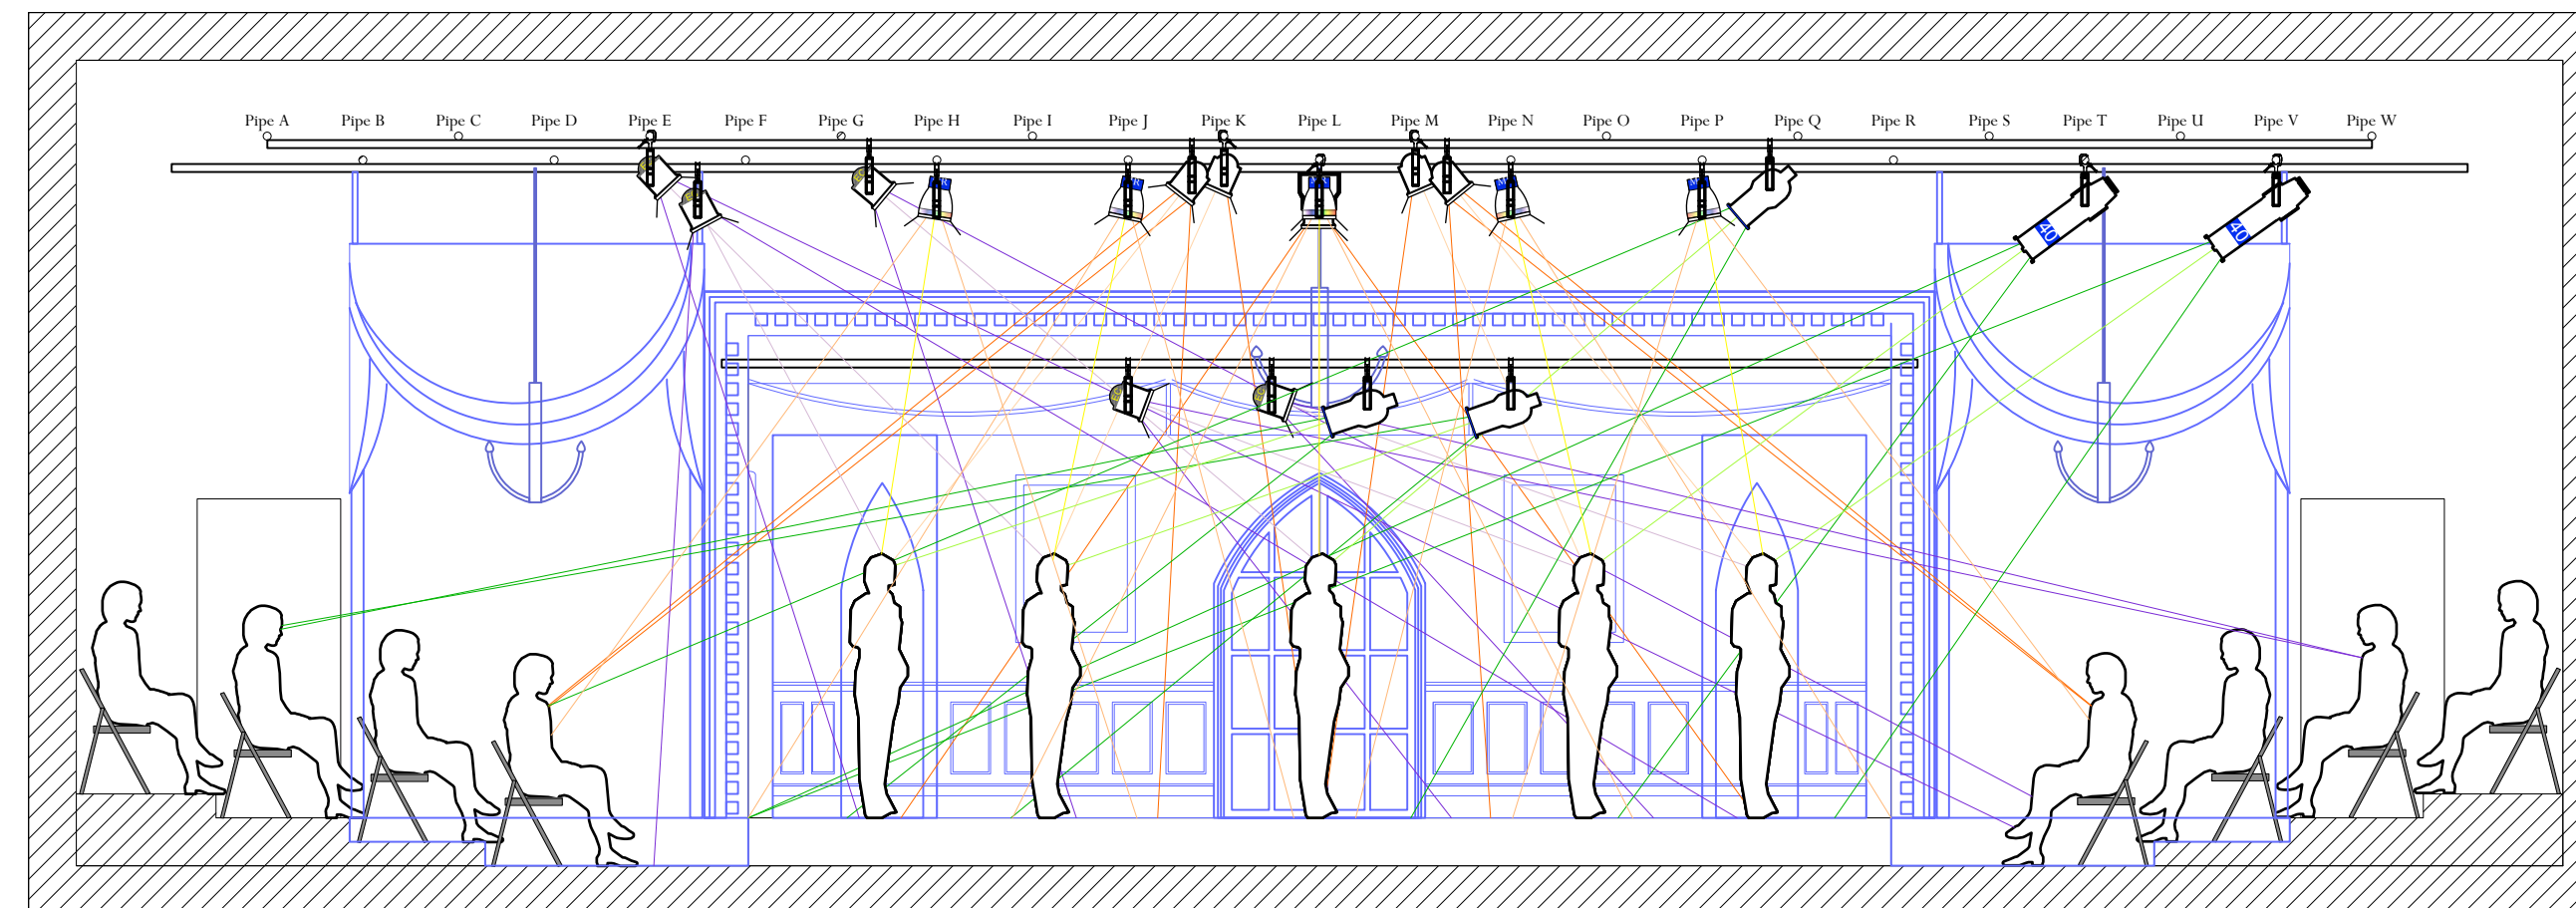

Center Section - Back Lane

<b>The Real Inspector Hound</b>	
Produced by the Clarence Brown Theatre	
<b>SECTIONS</b>	
Lighting Designer: ..... Collin Hall	Scale: 1/4" = 1'0"
Director: ..... Terry Silver-Alford	
Scenic Designer: ..... Carrie Ferrelli	
Costume Designer: ..... Margo Birdwhistell	
Sound Designer: ..... Brandon Evans	
Lighting Supervisor: ..... Travis Gaboda	Plate Number: 2 of 2
Master Electrician: ..... Jon Mohrmon	
Stage Manager: ..... Kelli Cool	
Revision Number: 11	Revision Date: 3/31/19