



Bristol West: A Conservation Development

Existing Slope

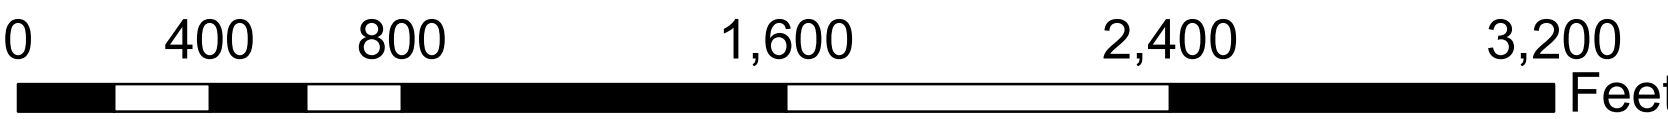

1 inch = 400 feet

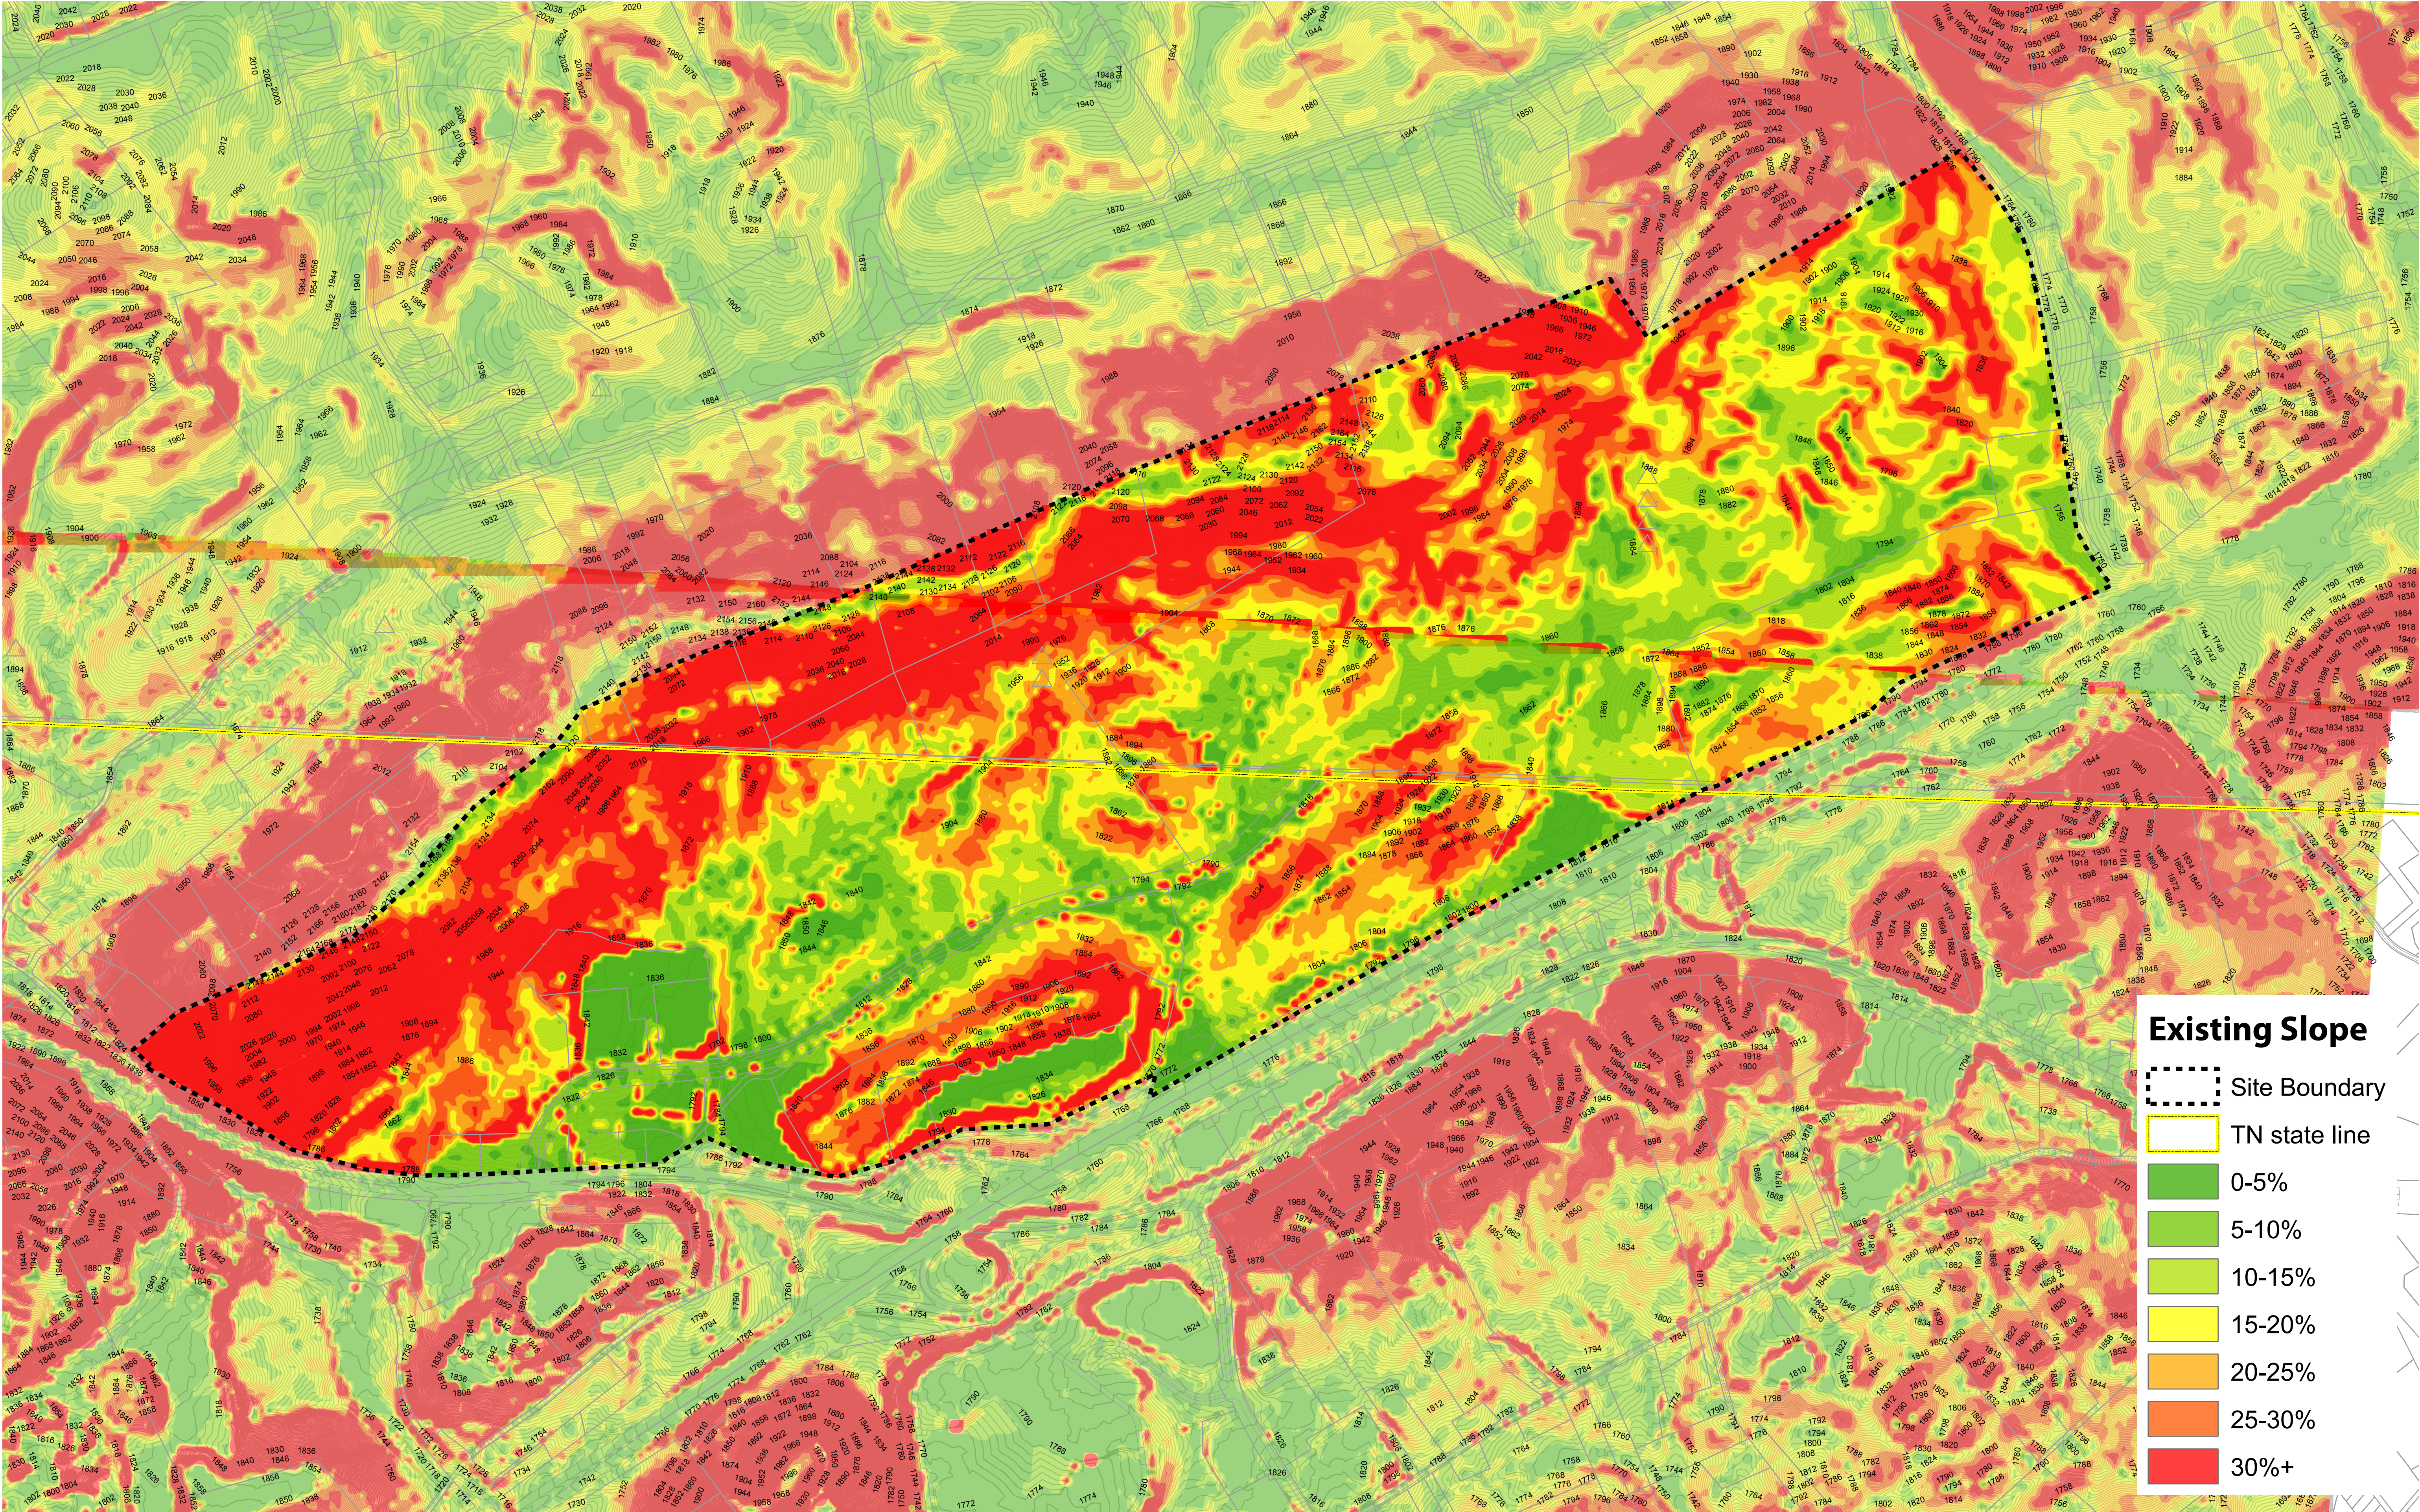